



SOVEROM

OPPHOLDSROM

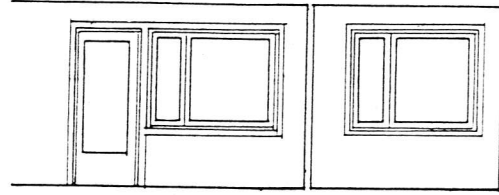

SPISE / OPPHOLDSROM



SOVEROM 7 M²

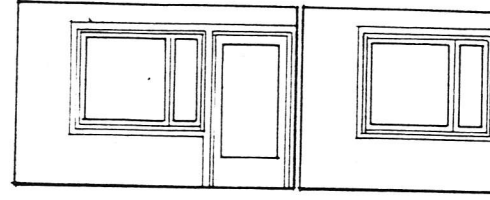

SOVEROM 11,1 M²

SOVEROM

120 X 60

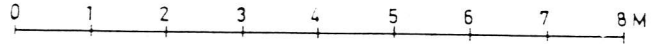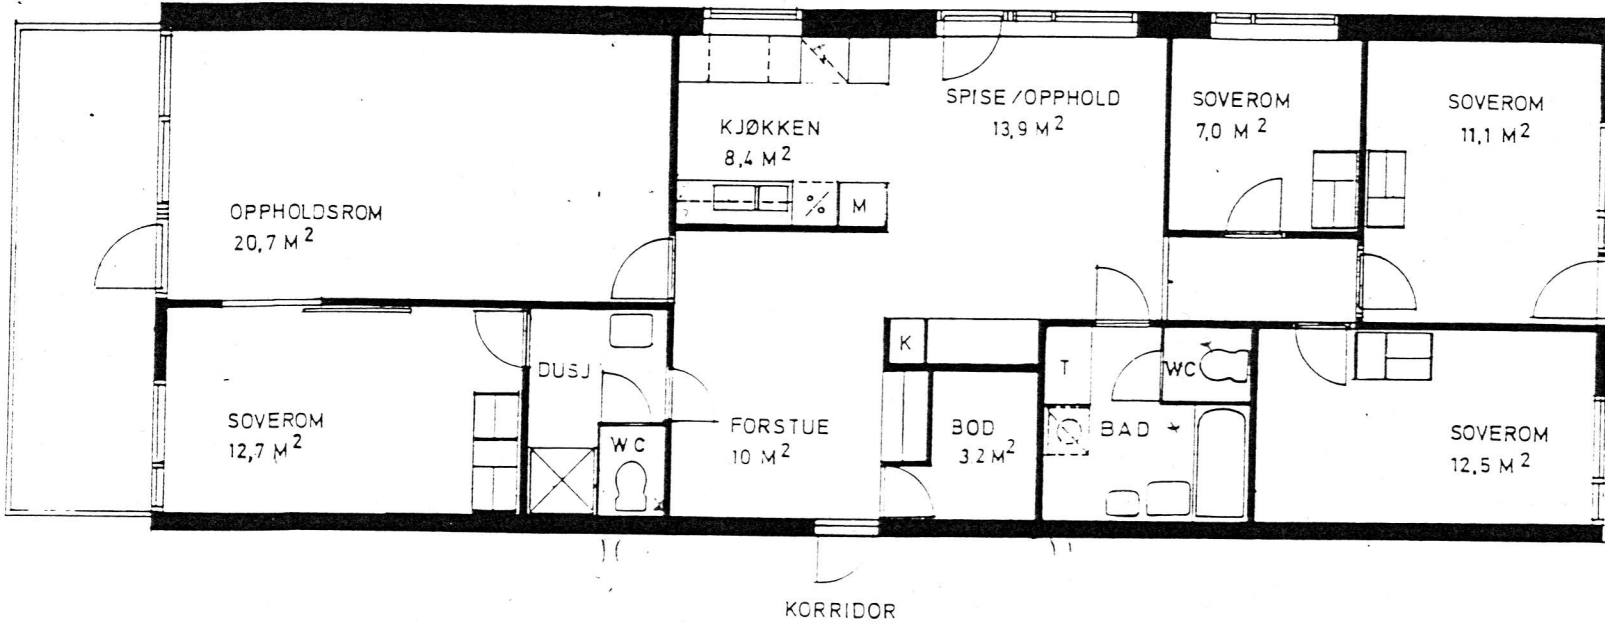

KFR.	TEGN. TF
HOVSETER	DATE
FELT B	DATE
TYPE K - 5 ROM	
1 BLOKK 213, 214	
ANTALL : 18	
ARKITEKTKONTORET	
RINNAU & TVETEN	
PLUNDERVEIEN 7, 0510	

ANT. REVIDERING	DATE
22.574	DATE